



STATE OF NORTH CAROLINA  
DEPARTMENT OF TRANSPORTATION

ROY COOPER  
GOVERNOR

JAMES H. TROGDON, III  
SECRETARY

April 18, 2018

**ADDENDUM # 1**

To: Plan Holders

DS  
WJ

From: Wes Jamison, P.E.  
Division 14 Project Manager

RE: **Revised Pavement Schedule**  
Contract ID: DN00629  
County: Cherokee  
Letting Date: April 24, 2018


The above contract has experienced the following revisions:

**The Pavement Schedule on the Typical Section Plan Sheet has been revised to reflect the correct mixes as indicated in the Pay Item Sheet in the proposal.**

These revisions do not change bid items or the associated quantities.

Please access ebs addenda files on Bid Express®.

Thank you for your attention to this matter.

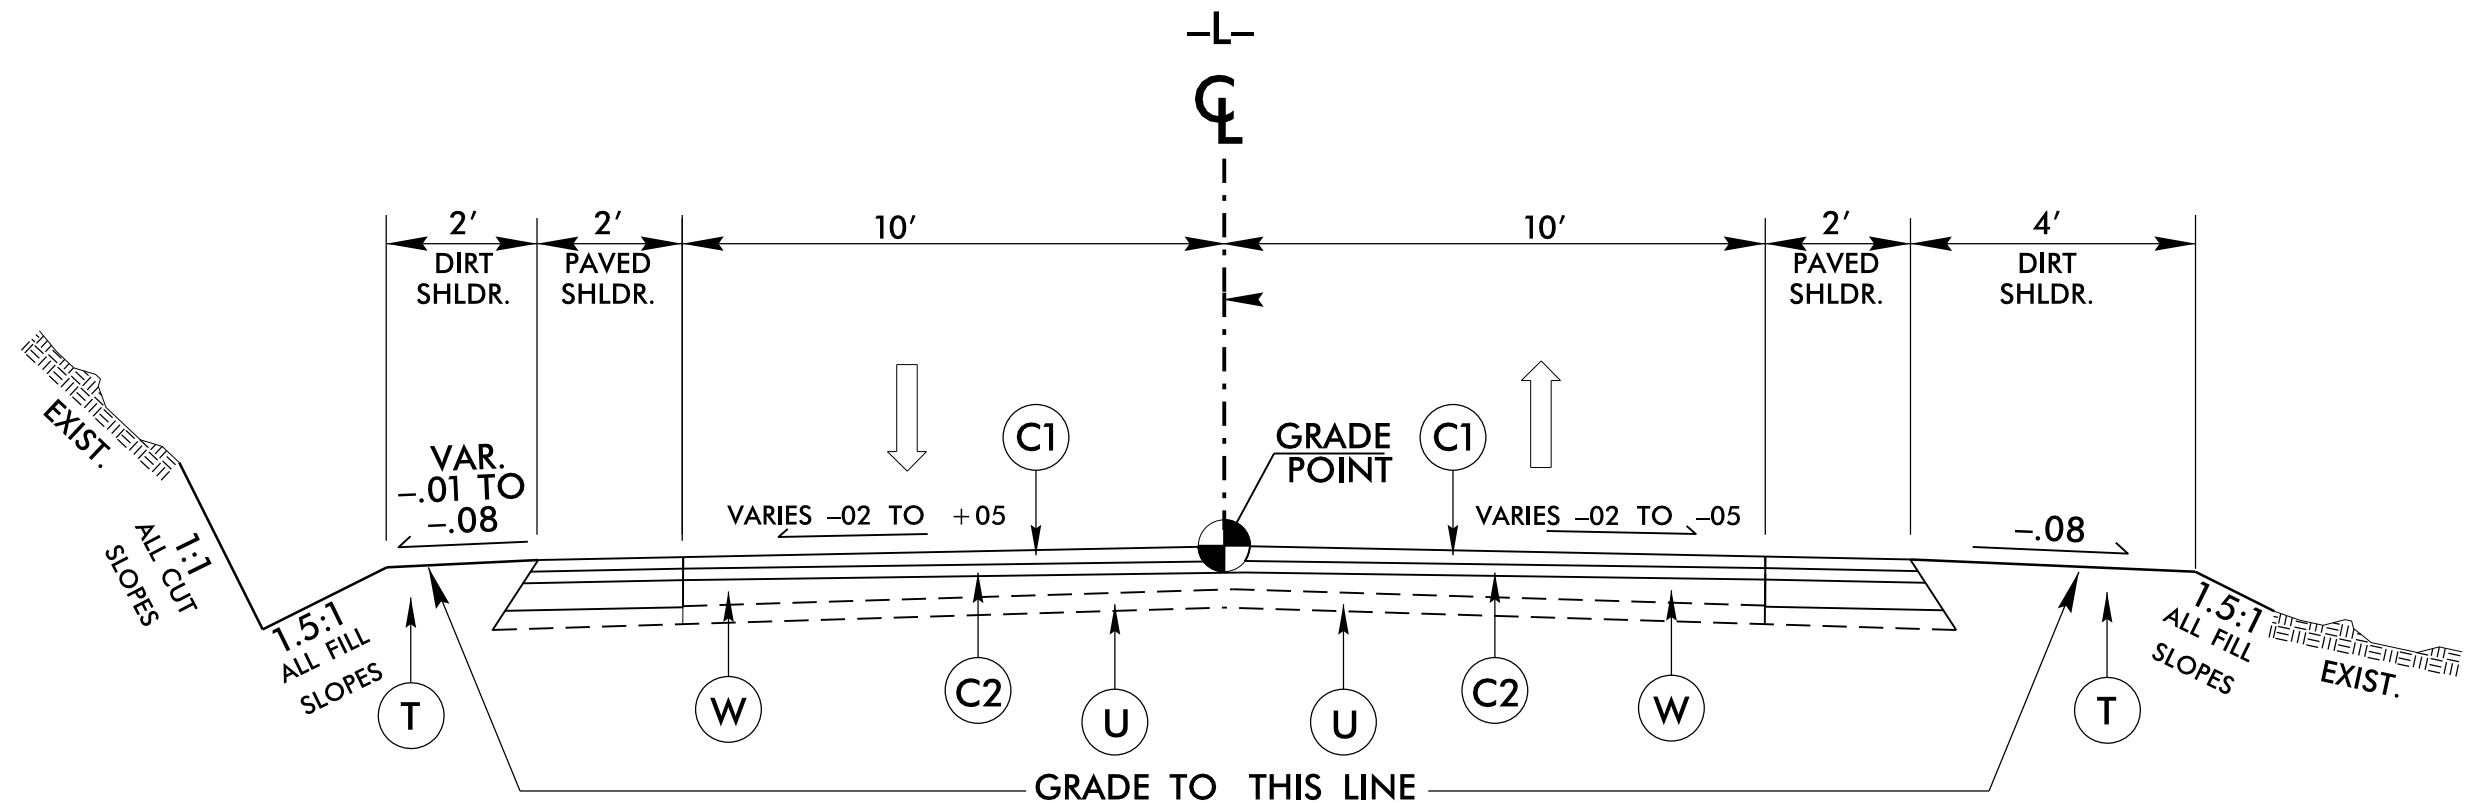

## TYPICAL SECTION NO. 1

USE TYPICAL SECTION NO. 1

- L- STA. 10+00.00 TO STA. 17+89.07

PAVEMENT SCHEDULE	
C1	PROP. 1.5" DEPTH ASPHALT CONCRETE SURFACE COURSE, TYPE S9.5C AT AN AVERAGE RATE OF 112 LBS. PER SQ. YD. PER 1" DEPTH. TO BE PLACED IN LAYERS NOT TO EXCEED 1½" IN DEPTH.
C2	PROP. 3" DEPTH ASPHALT CONCRETE INTERMEDIATE COURSE, TYPE I19.0C AT AN AVERAGE RATE OF 114 LBS. PER SQ. YD. PER 1" DEPTH. TO BE PLACED IN LAYERS NOT TO EXCEED 3" IN DEPTH.
W	PROP. WEDGING, TYPE I19.0C AT AN AVERAGE RATE OF 114 LBS. PER SQ. YD. PER 1" DEPTH. TO BE PLACED IN LAYERS NOT TO EXCEED 3" IN DEPTH.
T	EARTH MATERIAL
U	EXISTING ASPHALT ROADWAY

NOTE: ALL PAVEMENT SLOPES ARE 1:1 UNLESS SHOWN OTHERWISE.

7-APR-2018 16:10  
C:\Users\Cherokee\Documents\SlowCreekGrade\dgn\p\op\slowcreekpro.Rdj.dsn.dgn  
DIV14-287484